



- LEGEND**
- CHAIN LINK FENCE
  - SANITARY SEWER PIPE
  - SANITARY SEWER MANHOLE
  - SANITARY SEWER CLEANOUT
  - WATERMAIN PIPE
  - WATER VALVE
  - FIRE HYDRANT
  - CURB STOP
  - SPRINKLER CONTROL BOX
  - GUY WIRE
  - LIGHT POLE
  - UTILITY POLE
  - ELECTRICAL PEDESTAL
  - OHE—OVERHEAD POWER
  - UE—UNDERGROUND ELECTRICAL
  - ▲ SURVEY CONTROL POINT
  - ▲ CALC. PROPERTY CORNER
  - SIGN
  - DECIDUOUS TREE
  - CONIFEROUS TREE
  - BUSHES/SHRUBS
  - TREE GROVE/SHELTER BELT
  - BUILDING
  - ASPHALT SURFACING
  - CONCRETE SURFACING
  - GRAVEL SURFACING
  - LANDSCAPE ROCK
  - CONCRETE CURB AND GUTTER
  - PROPOSED CONCRETE
  - PROPOSED HEATED CONCRETE
  - CONCRETE KAMPHILLS OF 5% GRADE
  - ASPHALT STREET REPAIR
  - PROPOSED ASPHALT PARKING LOT

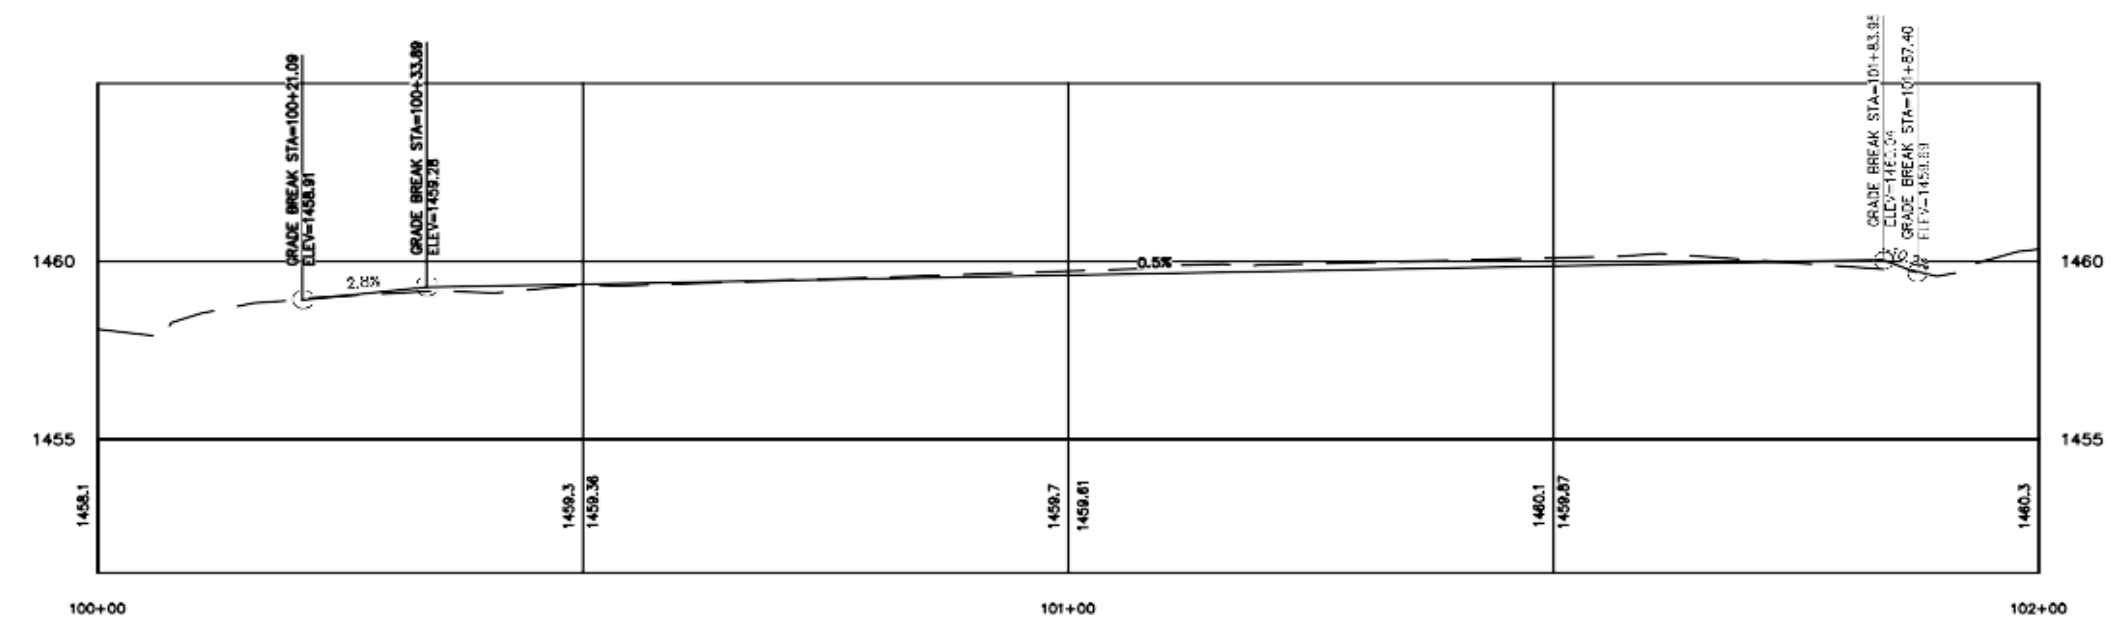

**CO Arch OP**

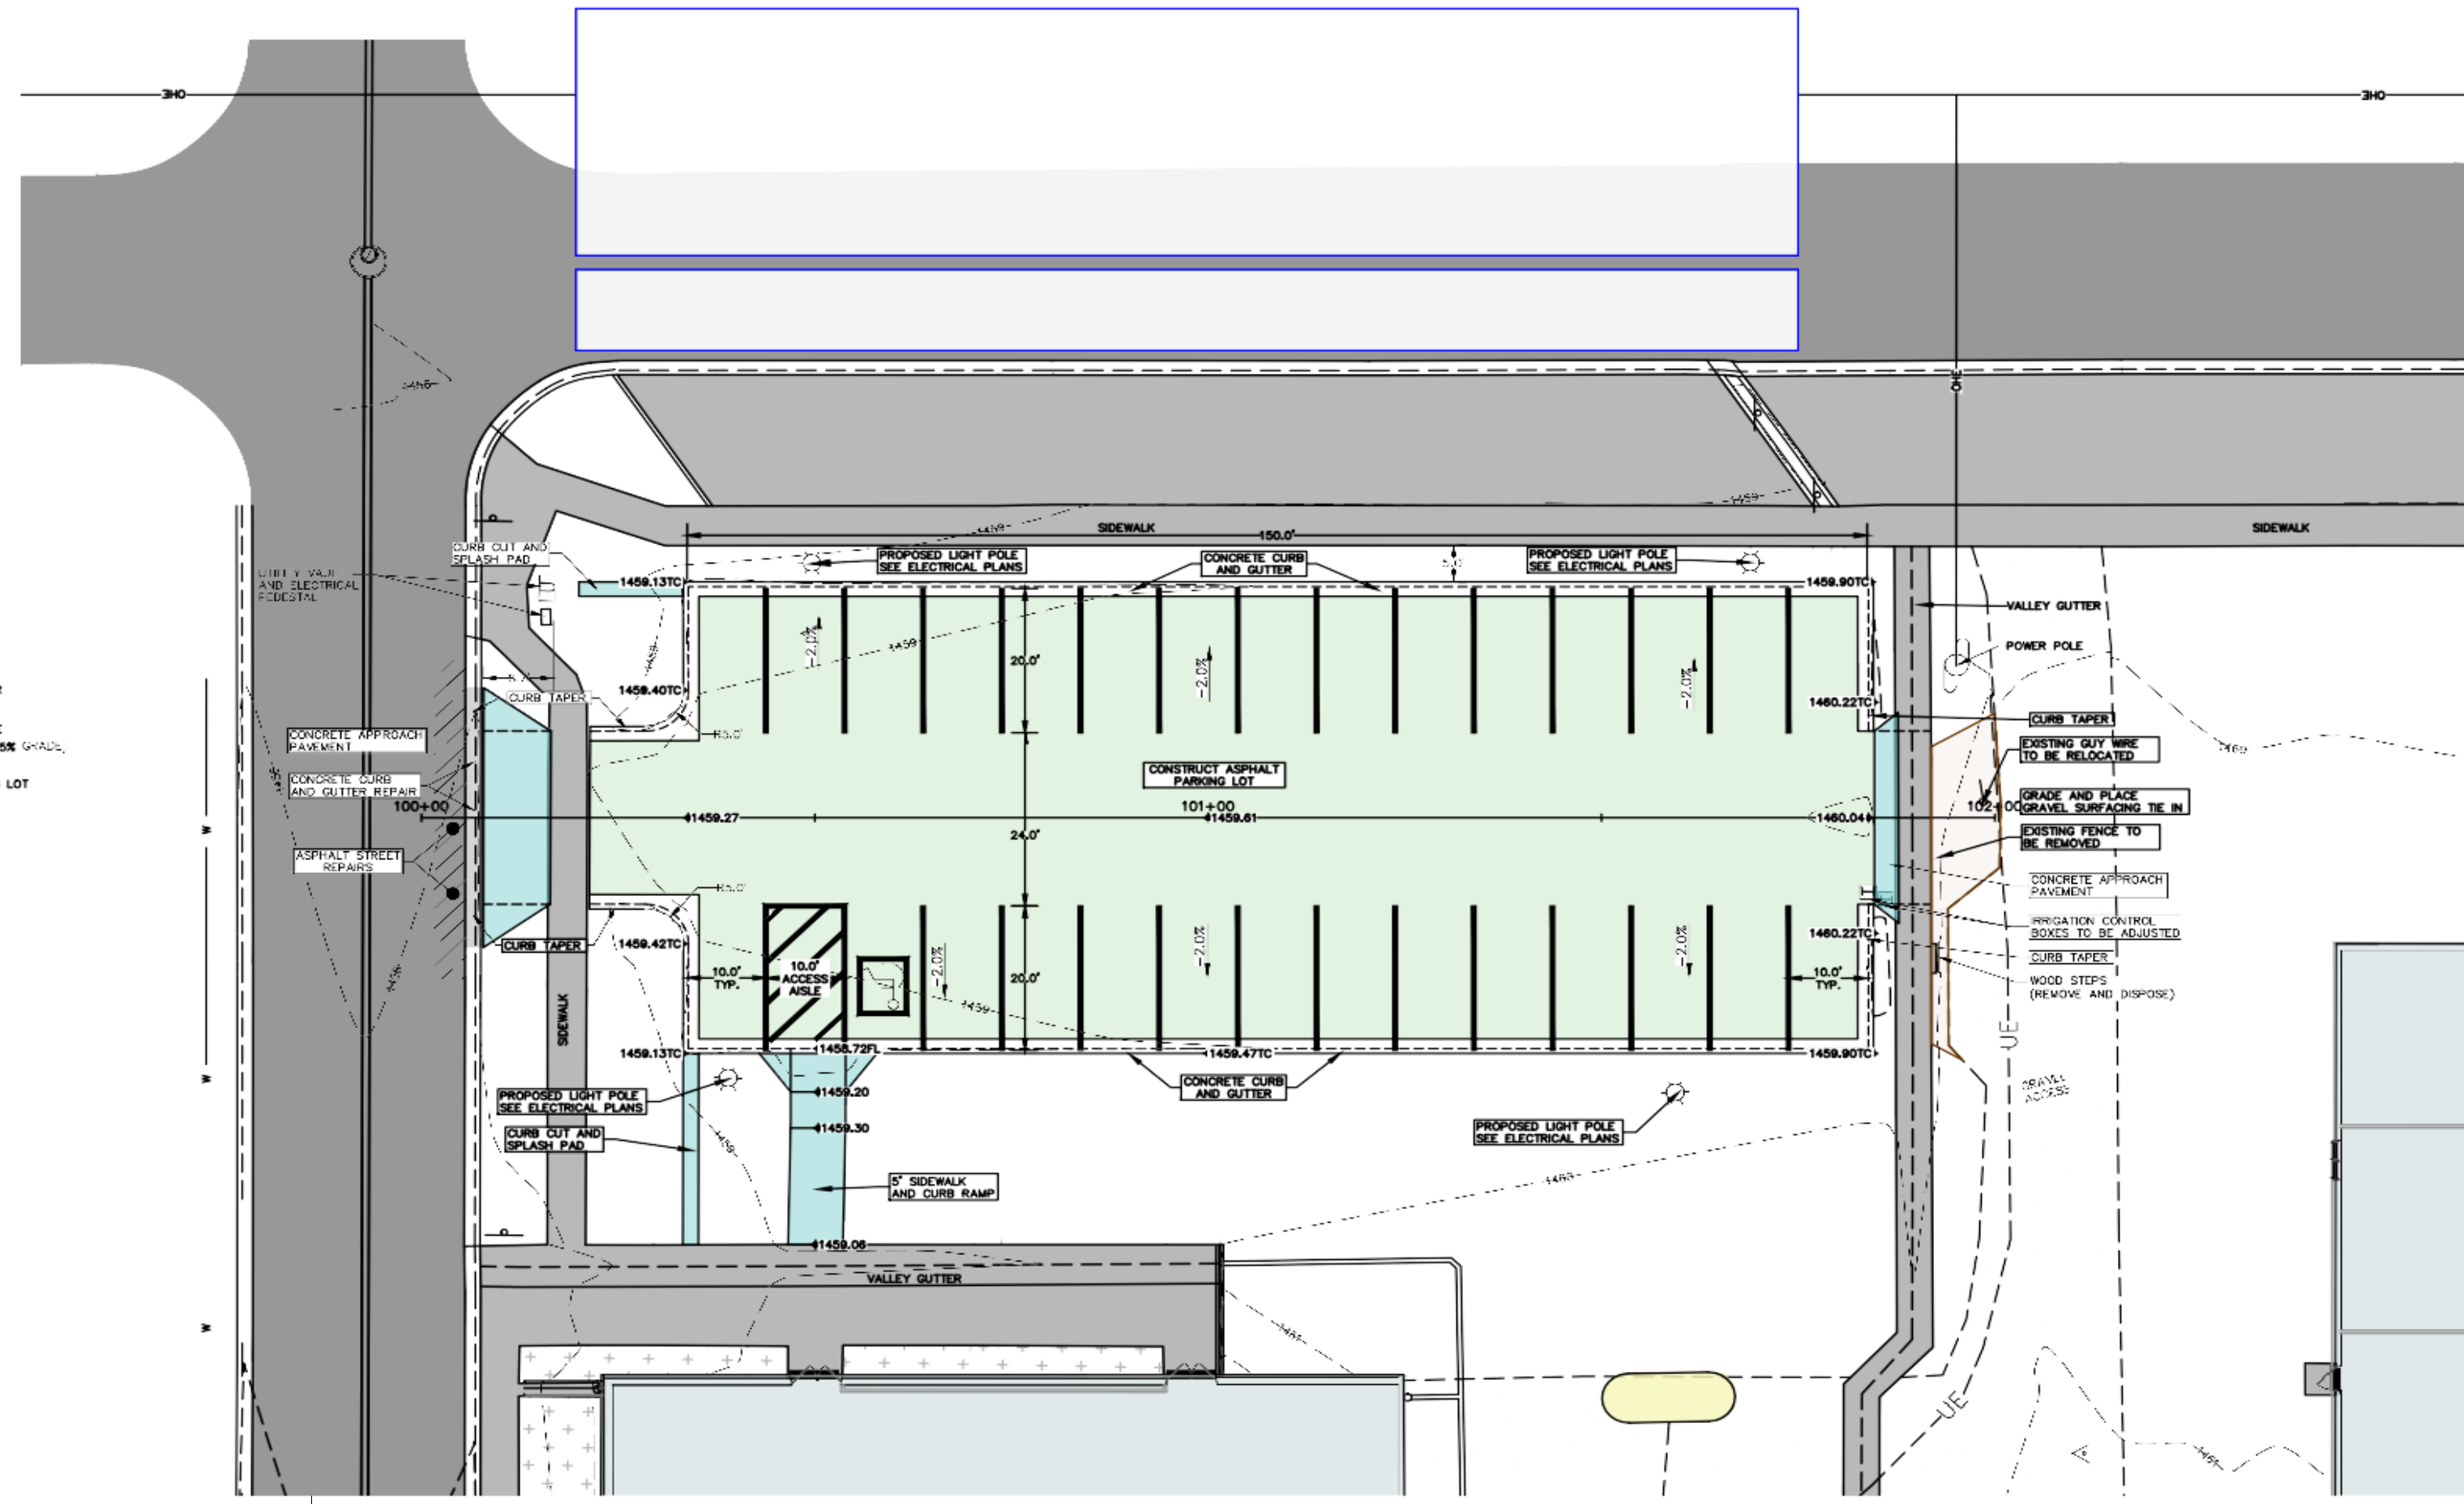

ALL RIGHTS RESERVED FOR  
FLORIDA PUBLIC SCHOOL DISTRICT #4E  
BUSINESS FOR A MARCH 2025